


Azizi Venice




BUILDING NAME AV.BD.A003	REMARKS	AZIZI VENICE
-----------------------------	---------	--------------

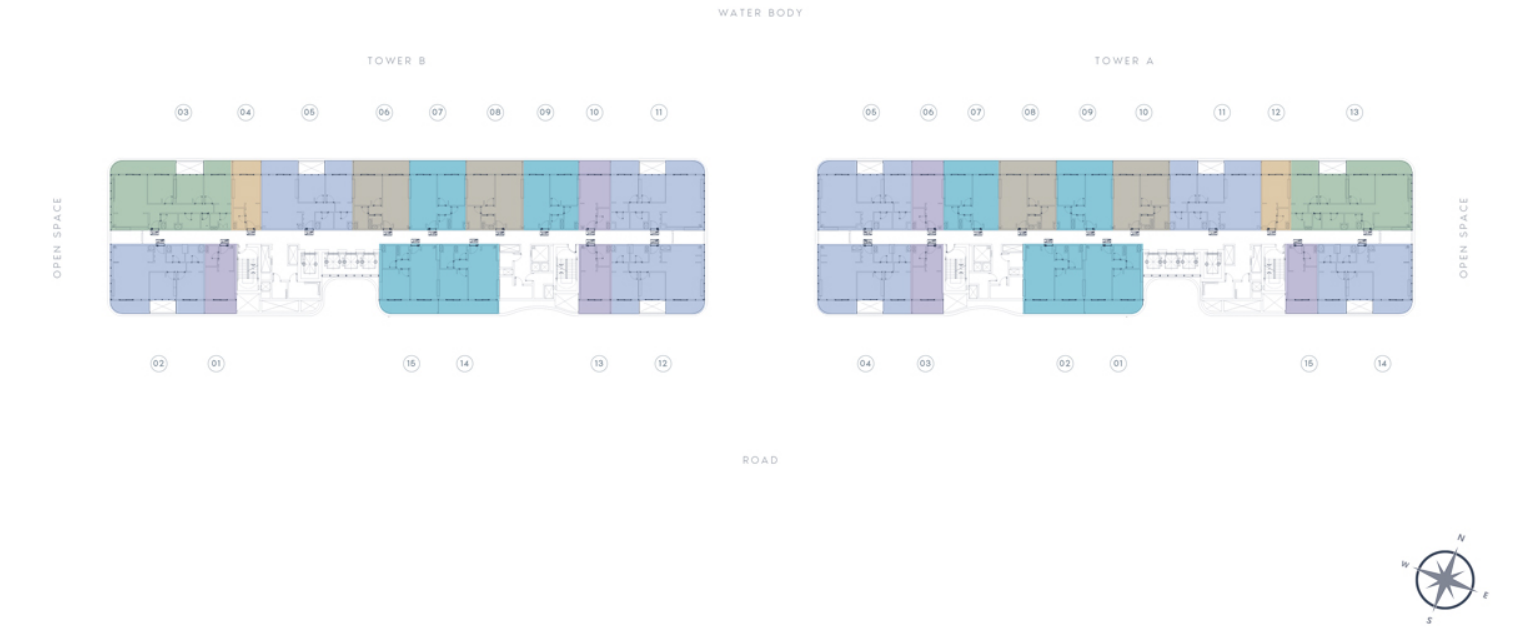


	PROJECT NAME AV.BD.A003	UNIT TYPE	STUDIO TYPE 1 1 BEDROOM TYPE 2 STUDIO TYPE 2 2 BEDROOM TYPE 1 1 BEDROOM TYPE 1 3 BEDROOM TYPE 1	PAGE NO.	DATE
	TYPE FLOOR PLAN	FLOOR NO. 2 ND to 5 TH & 8 TH to 10 TH FLOOR			

BUILDING NAME AV.BD.A003	REMARKS	AZIZI VENICE
-----------------------------	---------	--------------

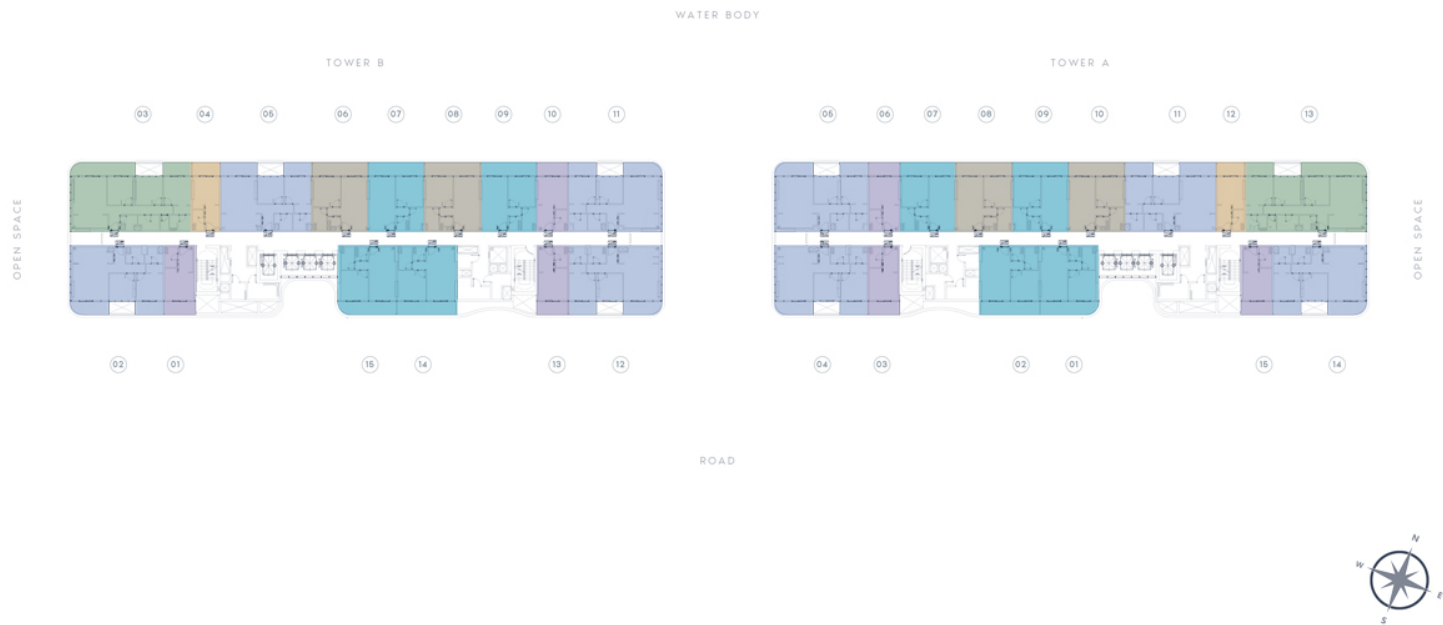

	PROJECT NAME AV.BD.A003	UNIT TYPE	STUDIO TYPE 1 1 BEDROOM TYPE 2 STUDIO TYPE 2 2 BEDROOM TYPE 1 1 BEDROOM TYPE 1 3 BEDROOM TYPE 1	PAGE NO.	DATE
	TYPE FLOOR PLAN	FLOOR NO. 6 TH to 7 TH FLOOR			

BUILDING NAME AV.BD.A003	REMARKS	AZIZI VENICE
-----------------------------	---------	--------------

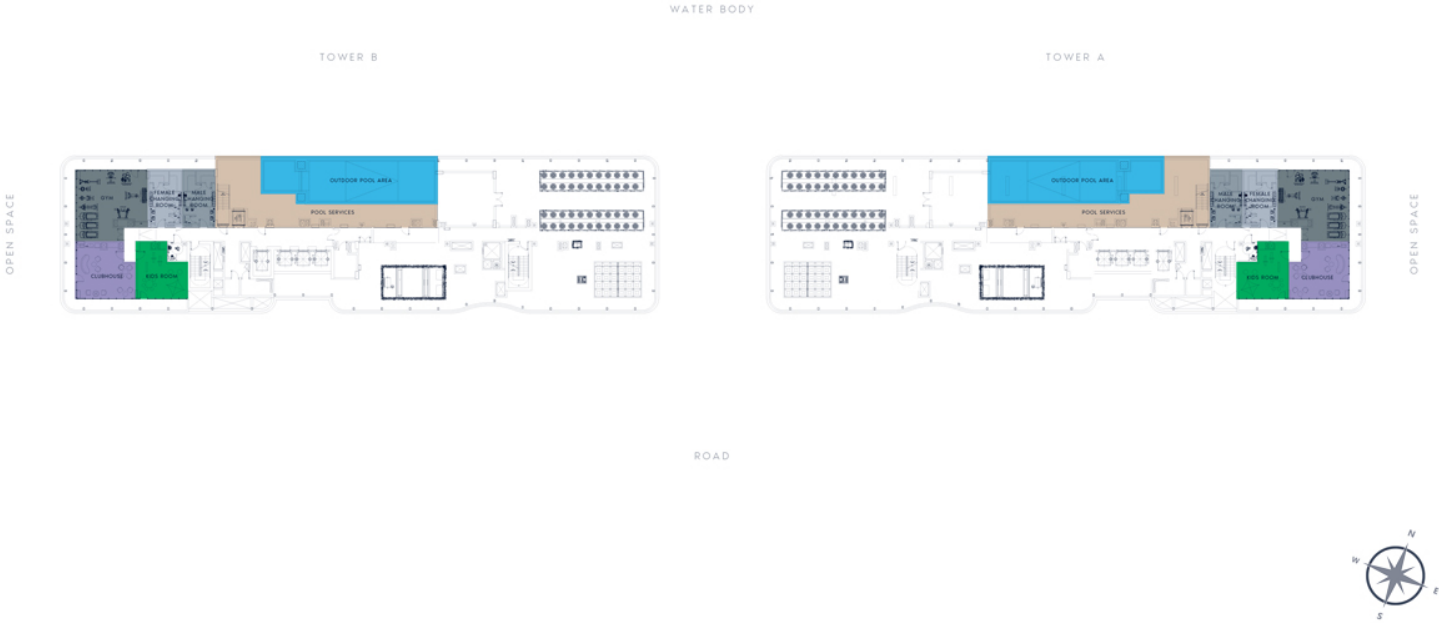

PROJECT NAME
AV.BD.A003

TYPE
FLOOR PLAN

UNIT TYPE

FLOOR NO.
ROOF

PAGE NO.
DATE